


Profil - Droga gminna

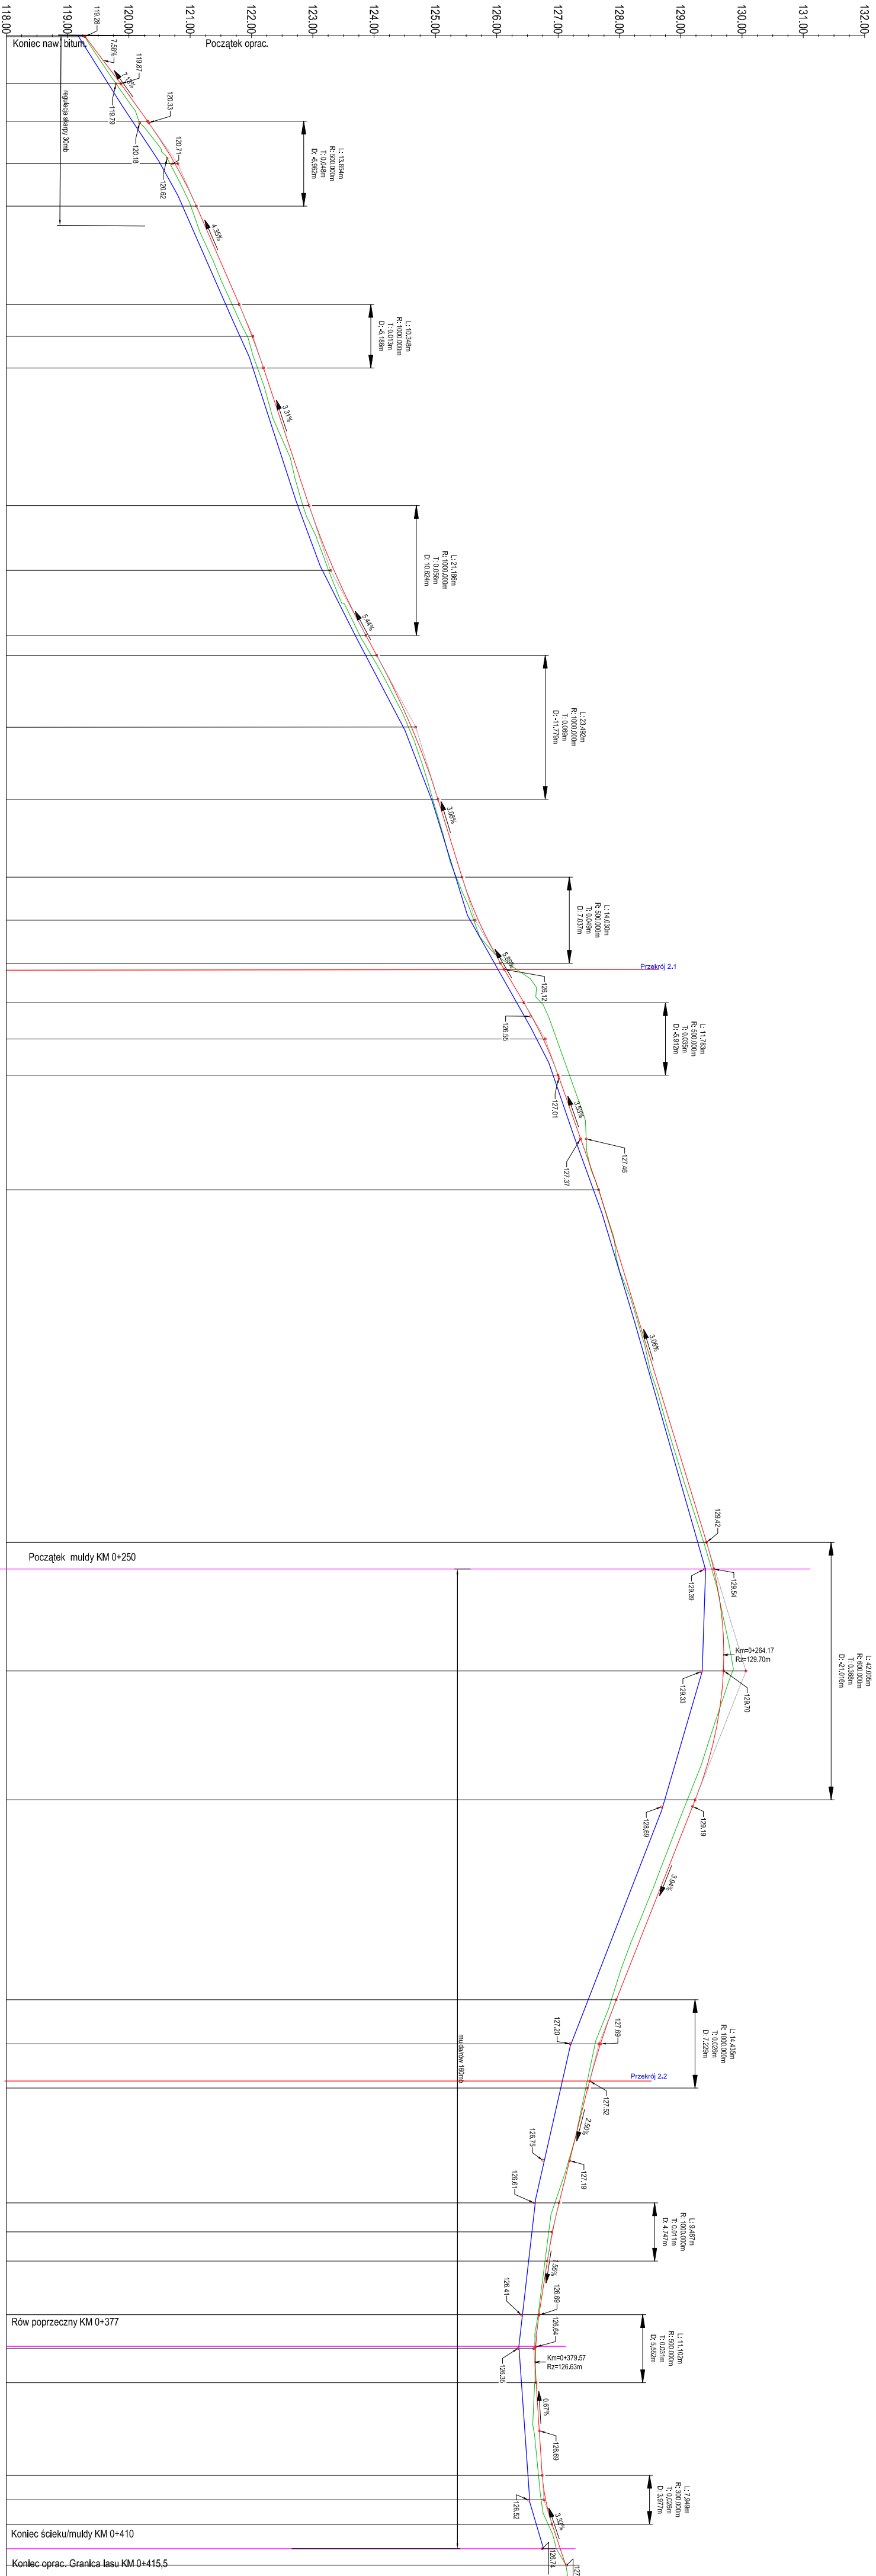

Różnice niweley	119.29	119.87	120.02	120.31	120.70	120.75	121.10	121.20	121.63	121.80	122.01	122.05	122.20	122.39	122.72	122.94	123.06	123.35	123.47	123.86	123.98	124.04	124.49	124.61	124.89	125.04	125.21	125.43	125.52	125.70	125.99	126.06	126.44	126.57	126.76	127.00	127.21	127.37	127.86	127.71	128.02	128.33	128.63	128.84	129.24	129.42	129.69	129.70	129.67	129.49	129.24	129.15	128.76	128.36	127.95	127.89	127.82	127.48	127.36	127.11	127.02	126.83	126.91	126.80	126.63	126.64	126.69	126.74	126.76	126.80	126.90	127.12	127.23	
	119.29	119.87	120.02	120.31	120.70	120.75	121.10	121.20	121.63	121.80	122.01	122.05	122.20	122.39	122.72	122.94	123.06	123.35	123.47	123.86	123.98	124.04	124.49	124.61	124.89	125.04	125.21	125.43	125.52	125.70	125.99	126.06	126.44	126.57	126.76	127.00	127.21	127.37	127.86	127.71	128.02	128.33	128.63	128.84	129.24	129.42	129.69	129.70	129.67	129.49	129.24	129.15	128.76	128.36	127.95	127.89	127.82	127.48	127.36	127.11	127.02	126.83	126.91	126.80	126.63	126.64	126.69	126.74	126.76	126.80	126.90	127.12	127.23	
Różnice istniejące	119.97	119.94	120.62	120.70	120.62	121.09	121.09	121.51	121.96	121.96	122.28	122.39	122.72	122.87	122.94	123.06	123.35	123.47	123.89	123.98	124.04	124.49	124.61	124.89	125.04	125.21	125.43	125.52	125.70	125.99	126.06	126.44	126.57	126.76	127.00	127.21	127.37	127.86	127.71	128.02	128.33	128.63	128.84	129.24	129.42	129.69	129.70	129.67	129.49	129.24	129.15	128.76	128.36	127.95	127.89	127.82	127.48	127.36	127.11	127.02	126.83	126.91	126.80	126.63	126.64	126.69	126.74	126.76	126.80	126.90	127.12	127.23	
Elementy niweley	

[illegible]